



FOR INTERESTS AND NOTIFICATIONS SEE SHEET 10

LIMITED IN DEPTH TO 12.19 METRES

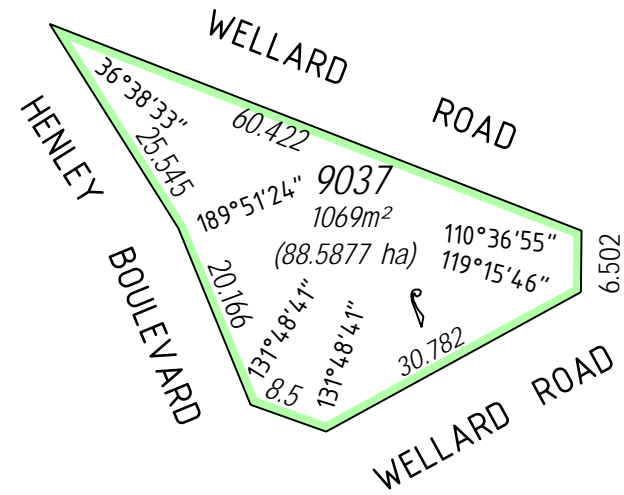

ENLARGEMENT 'A'
NOT TO SCALE

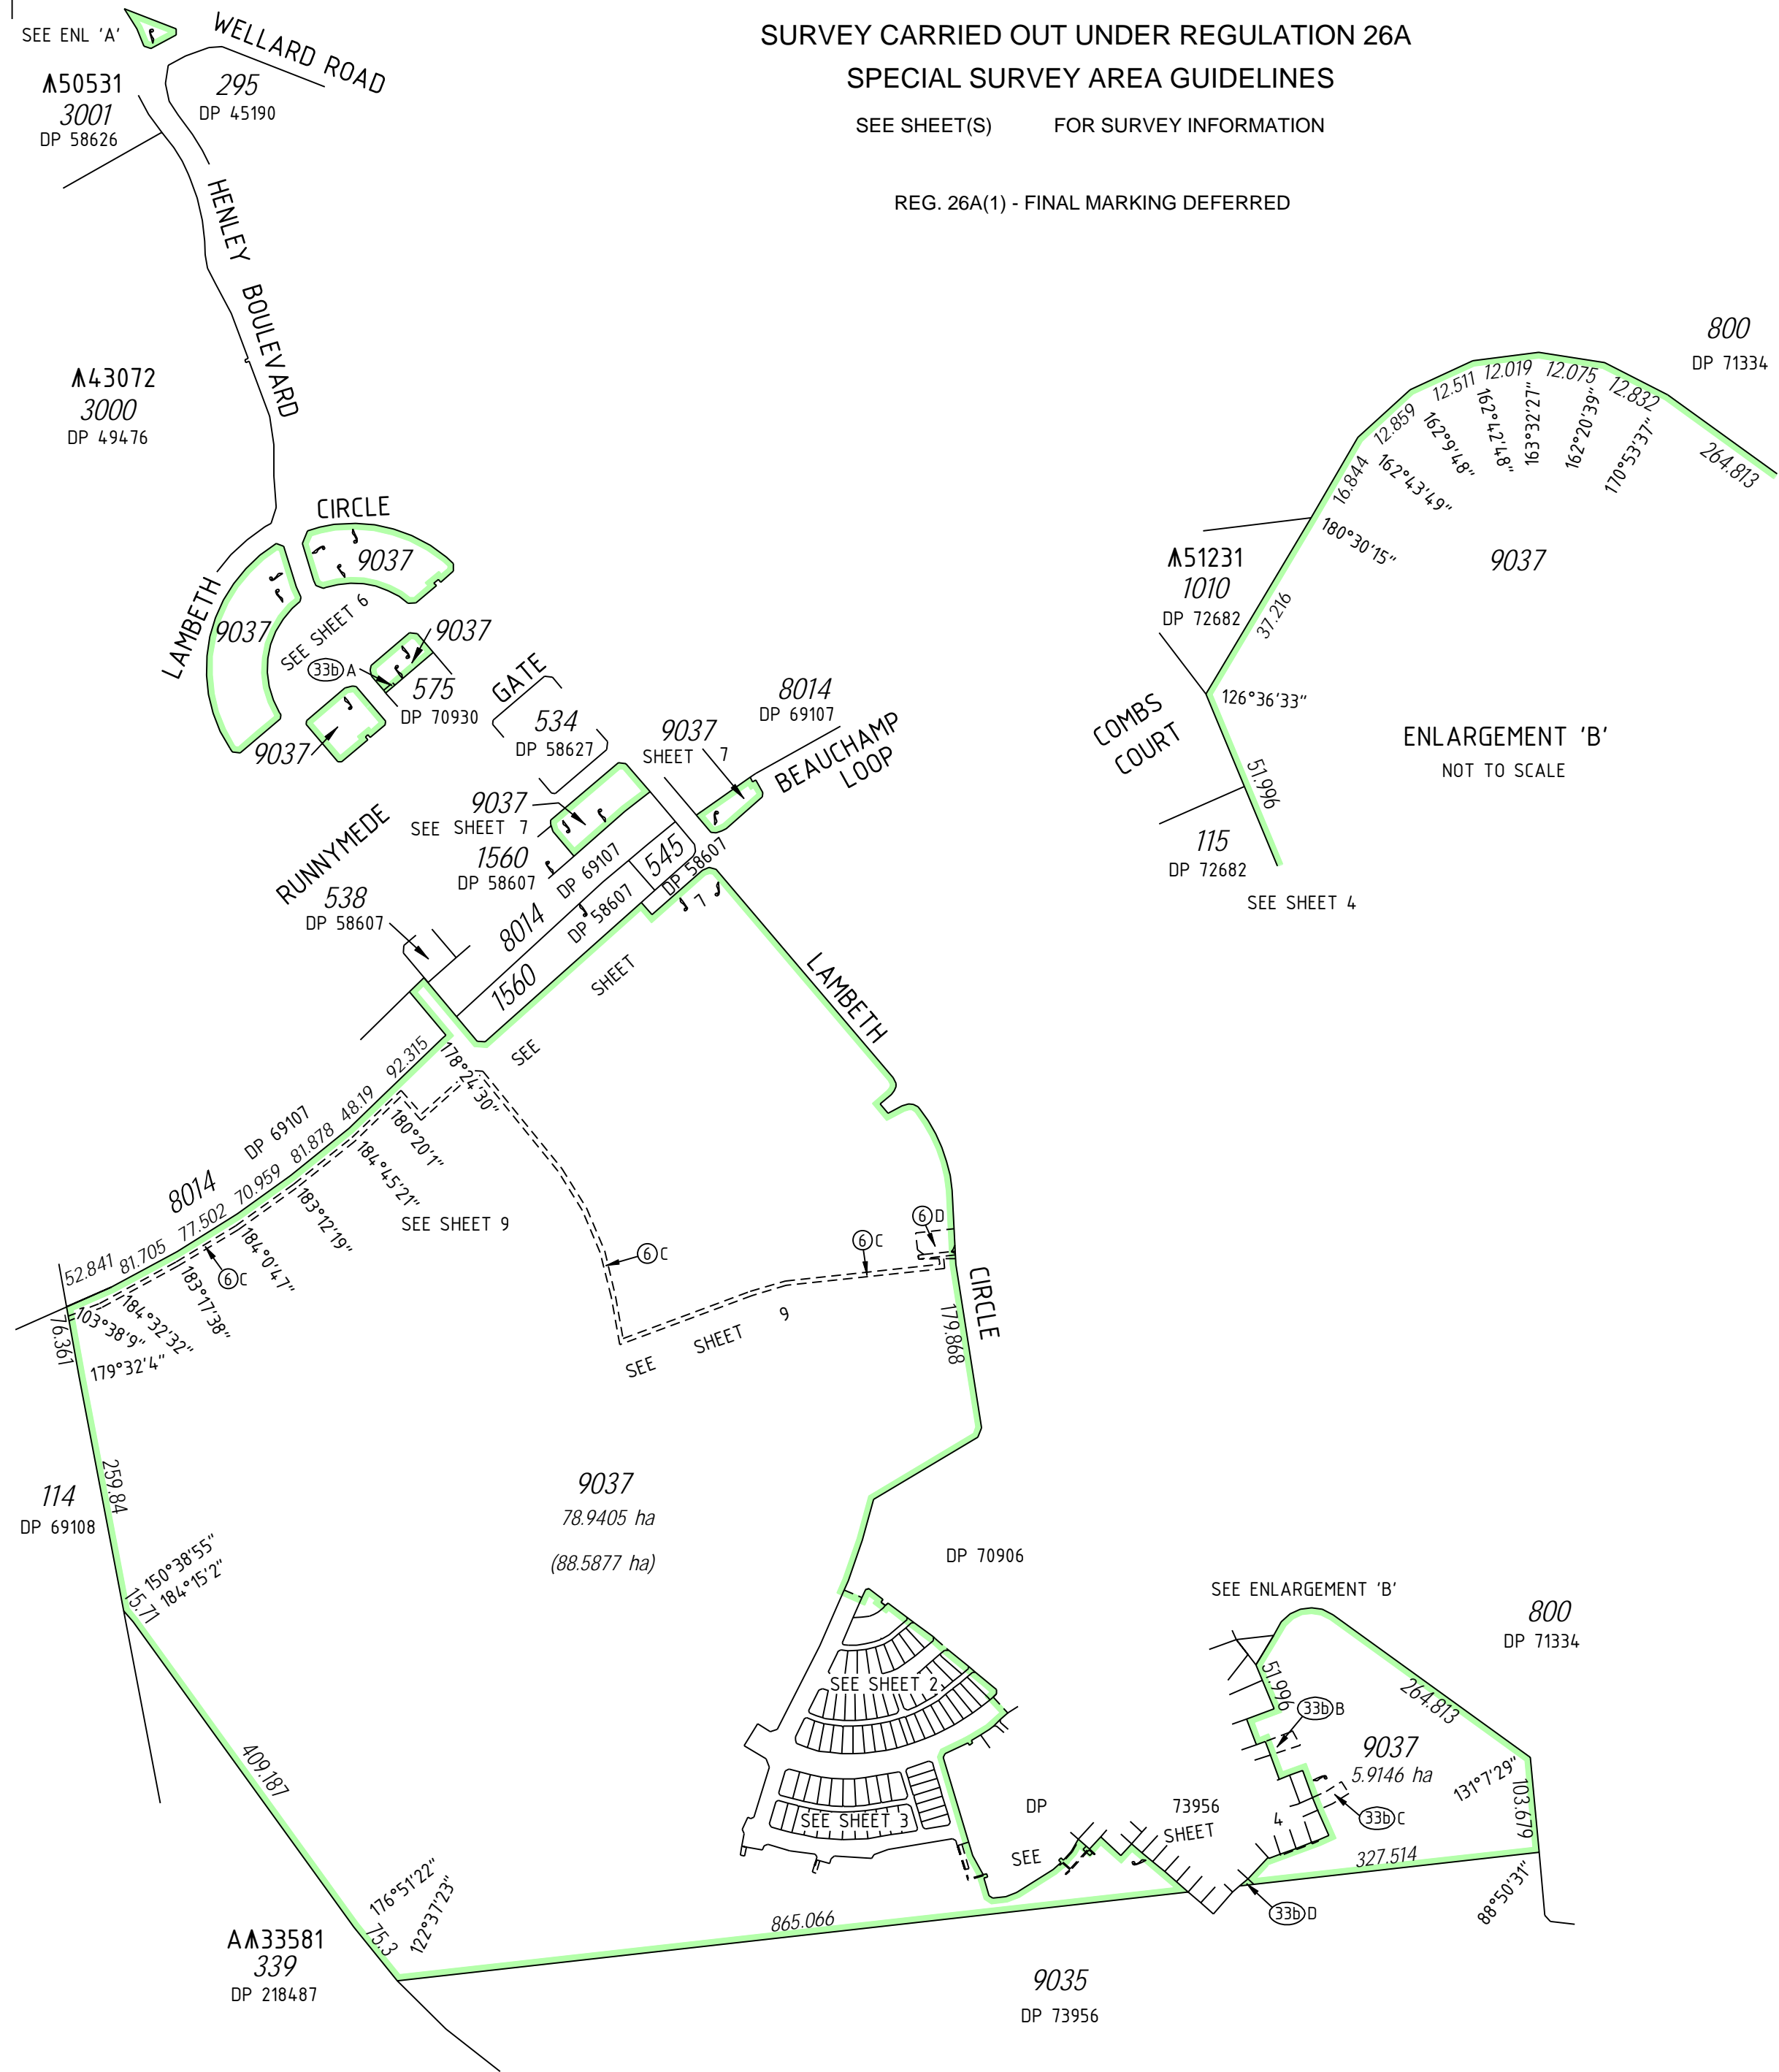

SURVEY CARRIED OUT UNDER REGULATION 26A
SPECIAL SURVEY AREA GUIDELINES
SEE SHEET(S) FOR SURVEY INFORMATION
REG. 26A(1) - FINAL MARKING DEFERRED

TYPE FREEHOLD	
PURPOSE SUBDIVISION	
PLAN OF	
LOTS 168 - 210, 228, 230, 232, 382 - 410, 9037, ROADS, EASEMENTS AND RESTRICTIVE COVENANT	
DISTRICT COCKBURN SOUND	SSA YES
TOWNSHIP KWINANA	FORMER TENURE
FILE	LOT 9036 ON DP 75365
LOCAL AUTHORITY CITY OF KWINANA	C/T 2806-173
LOCALITY WELLARD	FIELD BOOK 93512, 97123 98162, 103222 112284, 117940
ON SEE SMARTPLAN	

SCALE: 1:6000
AT A2 SIZE
ALL DISTANCES ARE IN METRES

SURVEYOR'S CERTIFICATE - Reg 54
NEIL BARTLETT
I hereby certify that this plan is accurate and is a correct representation of the -
(a) * survey; and/or
(b) * calculations from measurements, undertaken for the purposes of this plan and that it complies with the relevant written law(s) in relation to which it is lodged.
(* delete if applicable)

SURVEYOR'S CERTIFICATE - Compiled
I hereby certify that this compiled plan (a) is a correct and accurate representation of the survey(s) of the subject land; and (b) is in accordance with the relevant law in relation to which it is lodged.

LOGGED	TYPE OF VALIDATION	APPROVED BY
DATE	FULL AUDIT	WESTERN AUSTRALIAN PLANNING COMMISSION
FEE PAID	LEGAL COMPONENT	FILE 141159, 143621
ASSESS No.	DOCKET	DELEGATED UNDER S16 P & D ACT 2005
	CERTIFIED CORRECT	DATE
	I.S.C.	
	F.S.C.	

IN ORDER FOR DEALINGS

SUBJECT TO

FOR INSPECTOR OF PLANS & SURVEYS / AUTHORISED LAND OFFICER DATE

APPROVED REG 26A (1), (4)







INSPECTOR OF PLANS & SURVEYS / AUTHORISED LAND OFFICER DATE



DEPOSITED PLAN
75373
SHEET 1 OF 10
VERSION 1

NOTE:
ALL BOUNDARY / CORNER SURVEY MARKS SHOWN ON THIS SHEET ARE INDICATIVE ONLY. USE ONLY THE SURVEY SHEET WHEN DETERMINING THE TRUE FINAL POSITION AND TYPE OF ALL SURVEY MARKS PERTAINING TO THIS PLAN.


FOR HEADING SEE SHEET 1
 FOR INTERESTS AND NOTIFICATIONS SEE SHEET 10

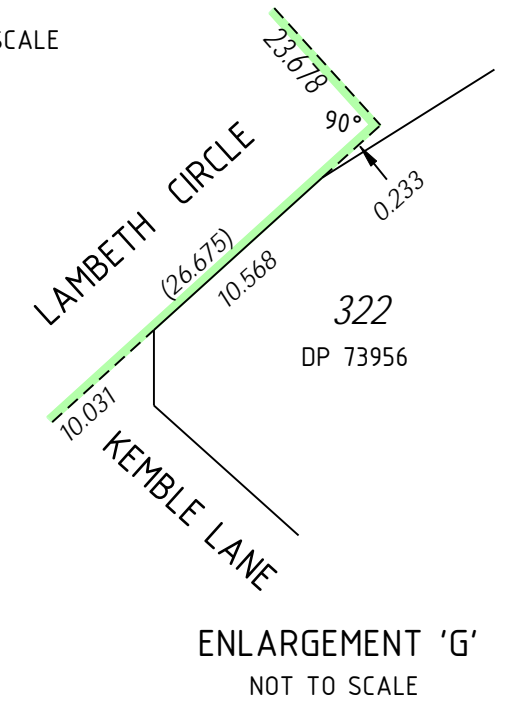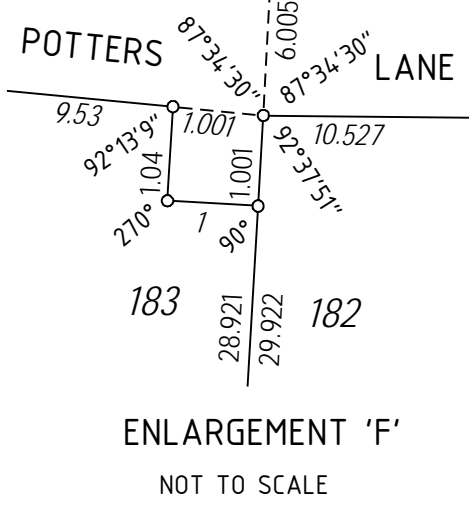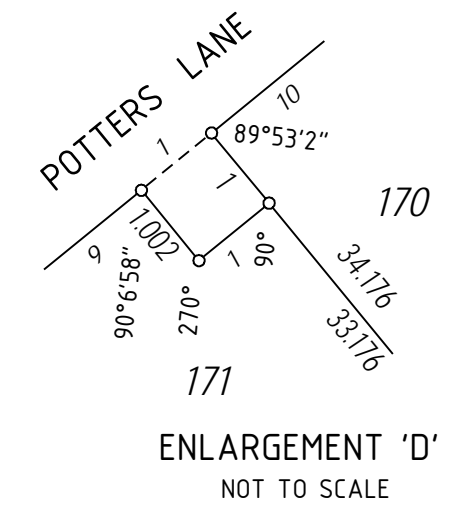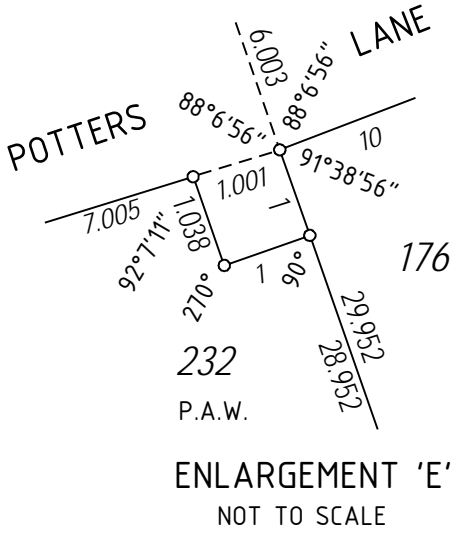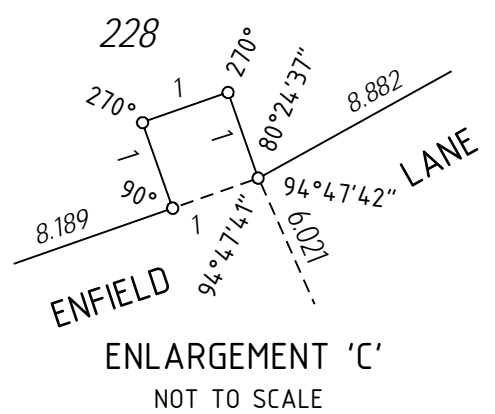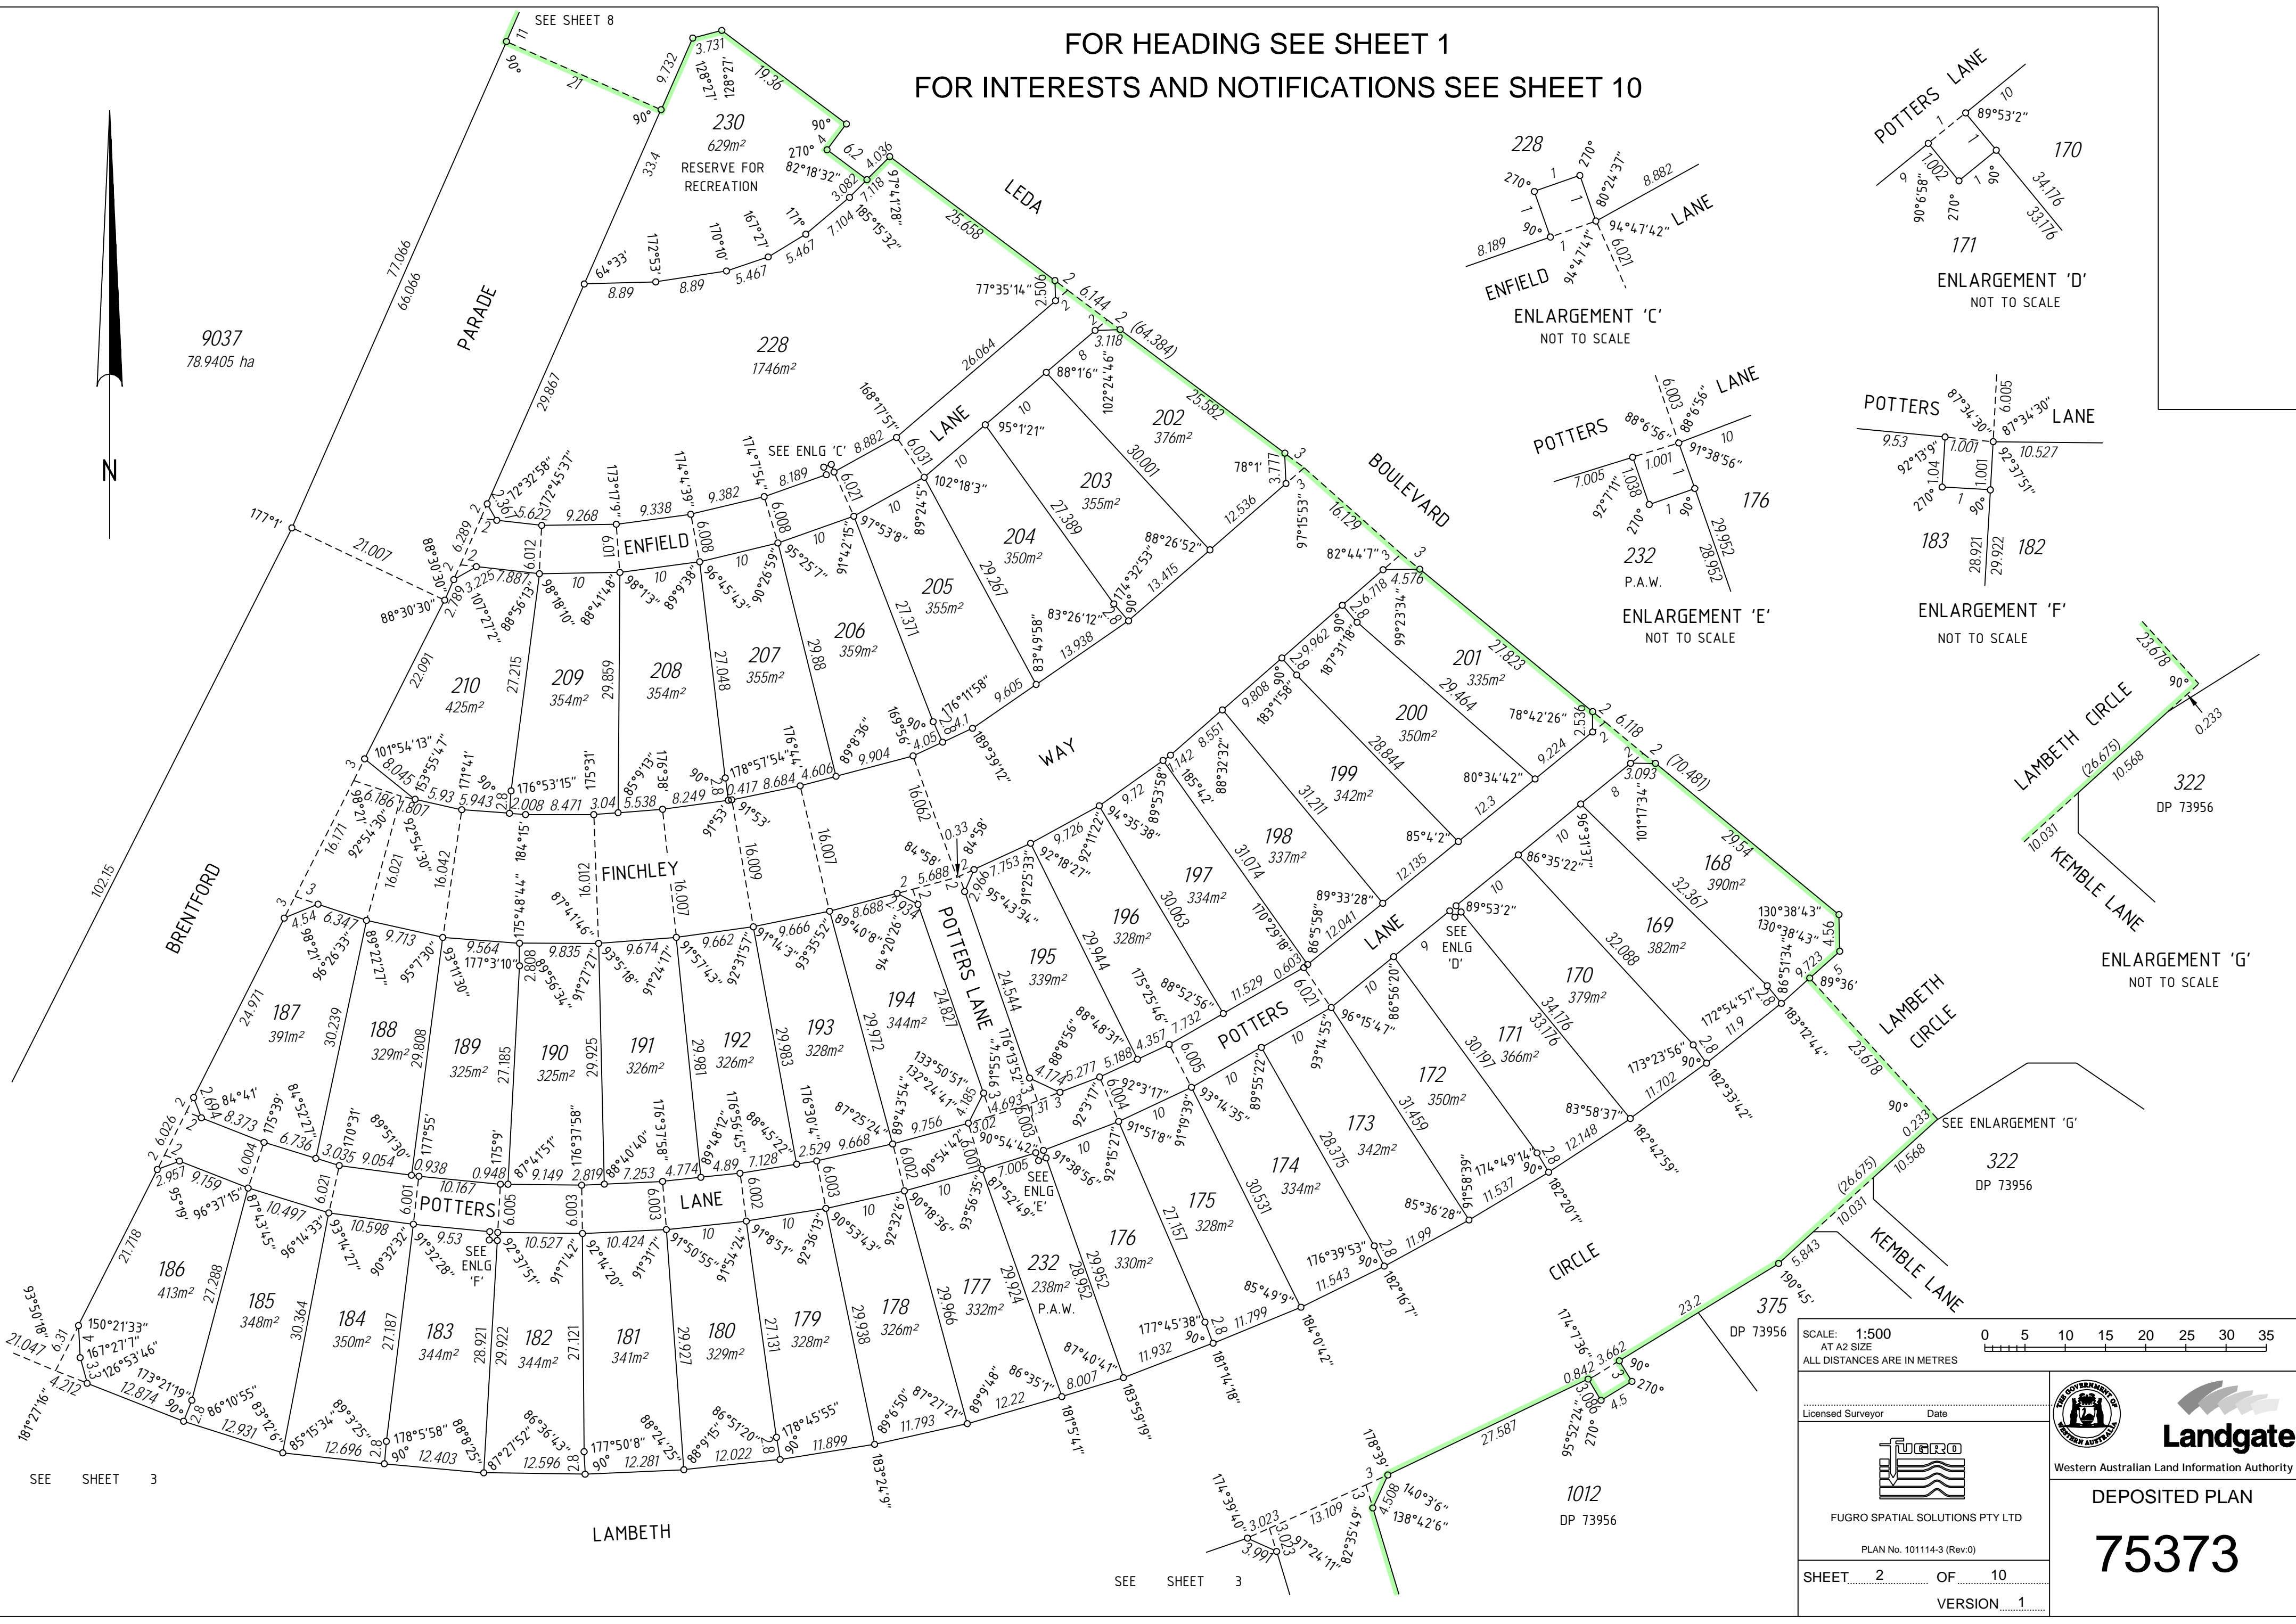


SEE SHEET 3

SEE SHEET 3


SCALE: 1:500
 AT A2 SIZE
 ALL DISTANCES ARE IN METRES

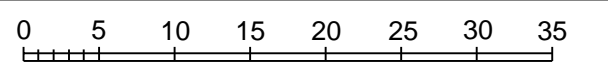

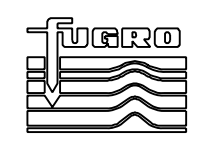
Licensed Surveyor _____ Date _____

 FUGRO SPATIAL SOLUTIONS PTY LTD
 PLAN No. 101114-3 (Rev.0)
 SHEET 2 OF 10
 VERSION 1


 Landgate
 Western Australian Land Information Authority
 DEPOSITED PLAN
75373

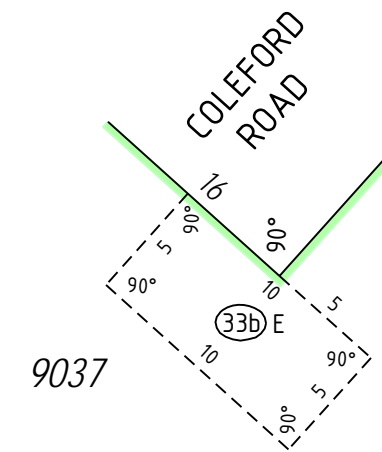FOR HEADING SEE SHEET 1
 FOR INTERESTS AND NOTIFICATIONS SEE SHEET 10

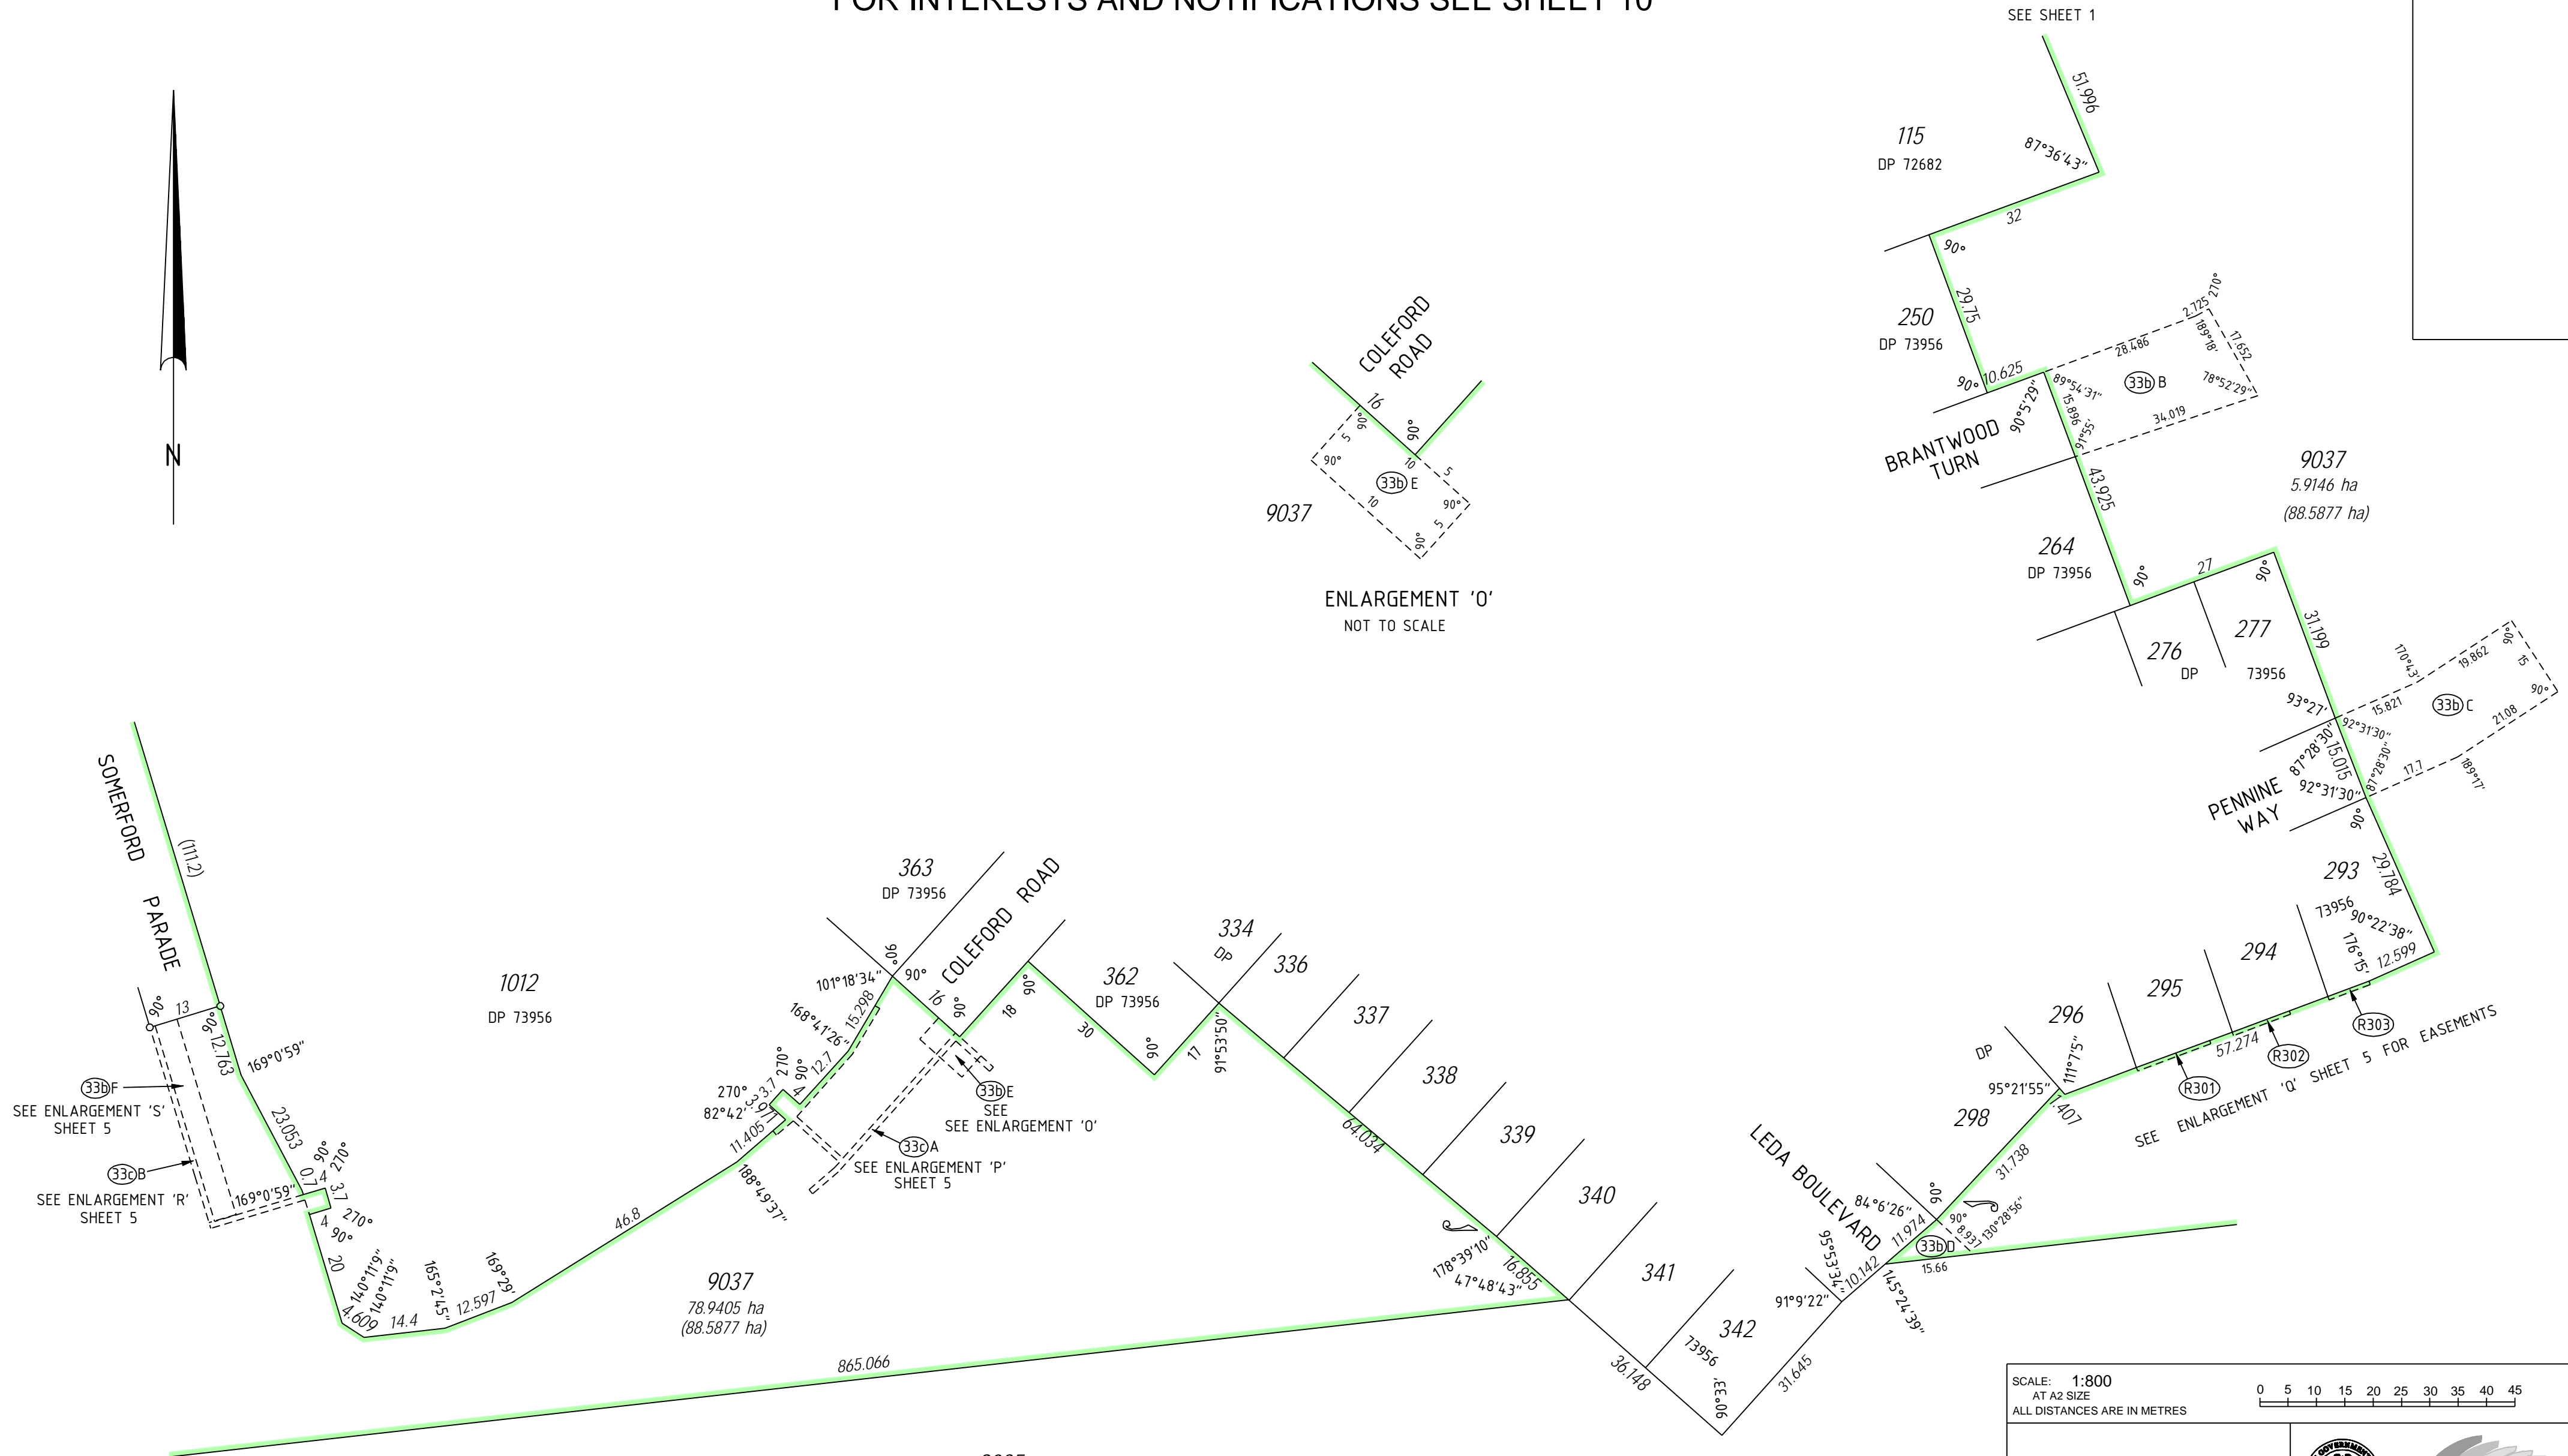


ENLARGEMENT 'O'
 NOT TO SCALE





SCALE: 1:800 AT A2 SIZE ALL DISTANCES ARE IN METRES		
Licensed Surveyor _____ Date _____		
FUGRO SPATIAL SOLUTIONS PTY LTD PLAN No. 101114-3 (Rev.0)		
SHEET 4 OF 10 VERSION 1	<p>Western Australian Land Information Authority</p> <p>DEPOSITED PLAN</p> <h1>75373</h1>	

FOR HEADING SEE SHEET 1
 FOR INTERESTS AND NOTIFICATIONS SEE SHEET 10

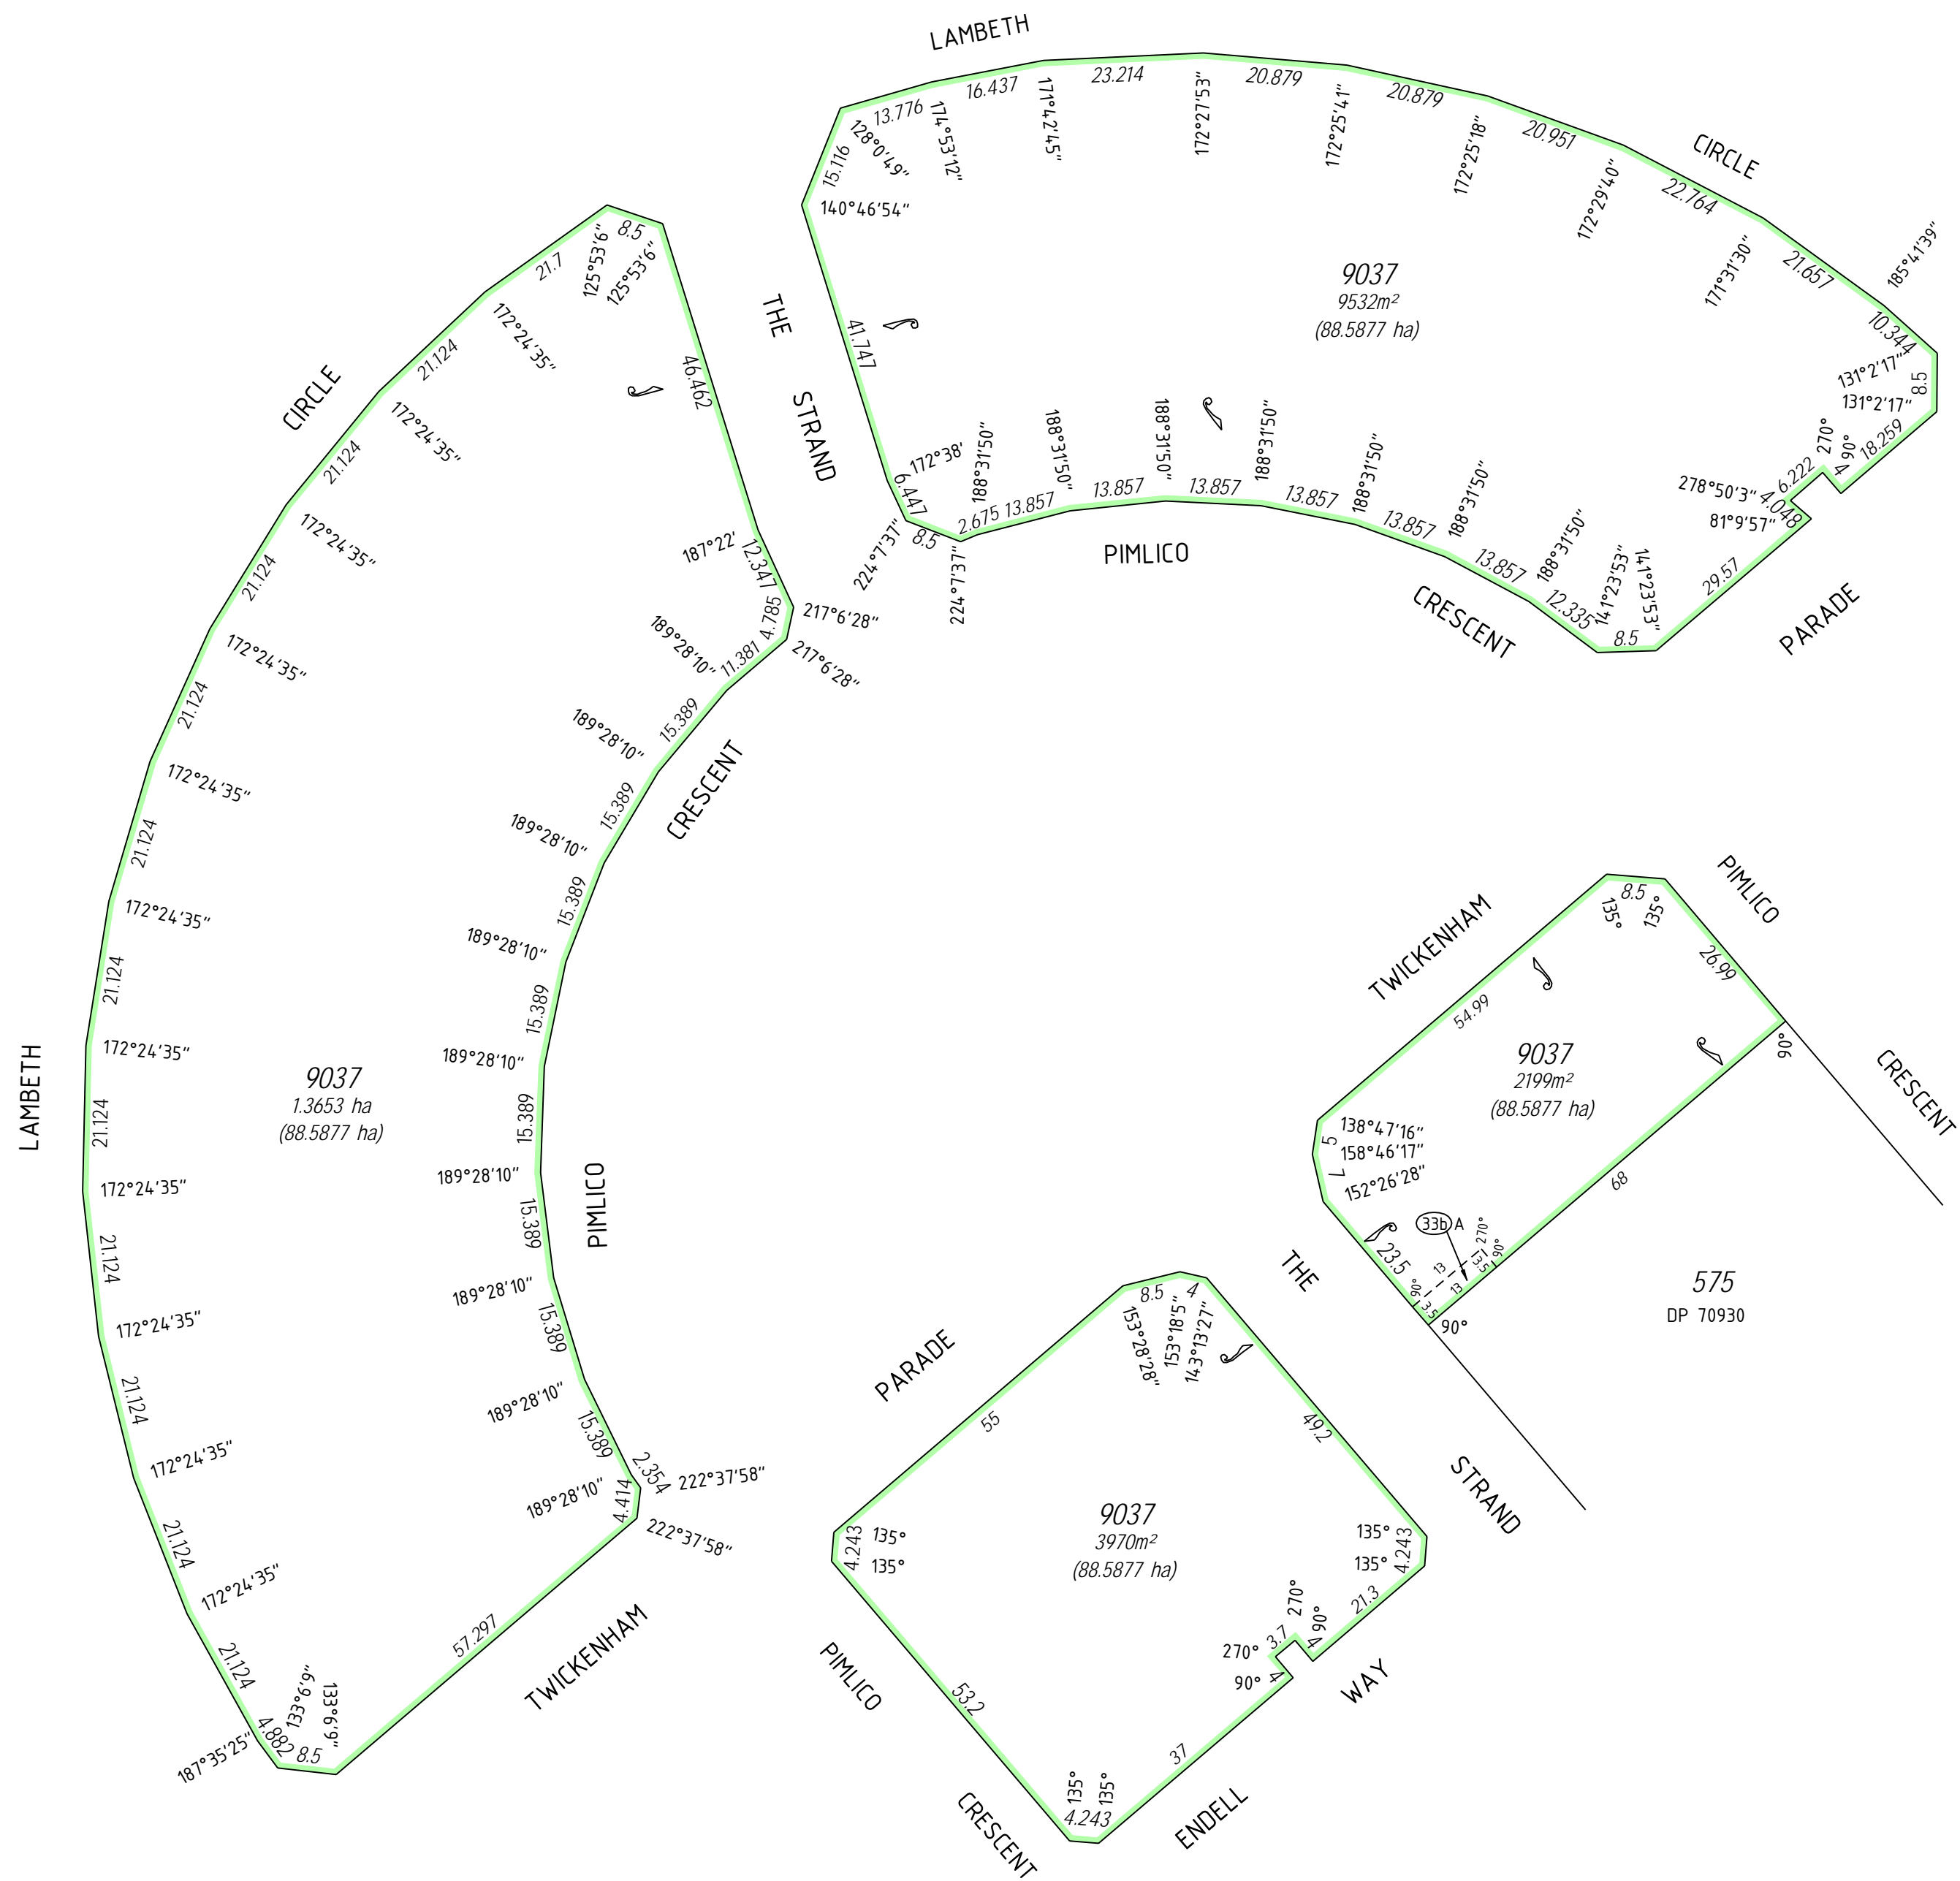

SCALE: 1:800 AT A2 SIZE ALL DISTANCES ARE IN METRES		
Licensed Surveyor _____ Date _____		
 FUGRO SPATIAL SOLUTIONS PTY LTD PLAN No. 101114-3 (Rev.0)	 Western Australian Land Information Authority DEPOSITED PLAN <h1>75373</h1>	
SHEET 6 OF 10 VERSION 1		

FOR HEADING SEE SHEET 1
 FOR INTERESTS AND NOTIFICATIONS SEE SHEET 10

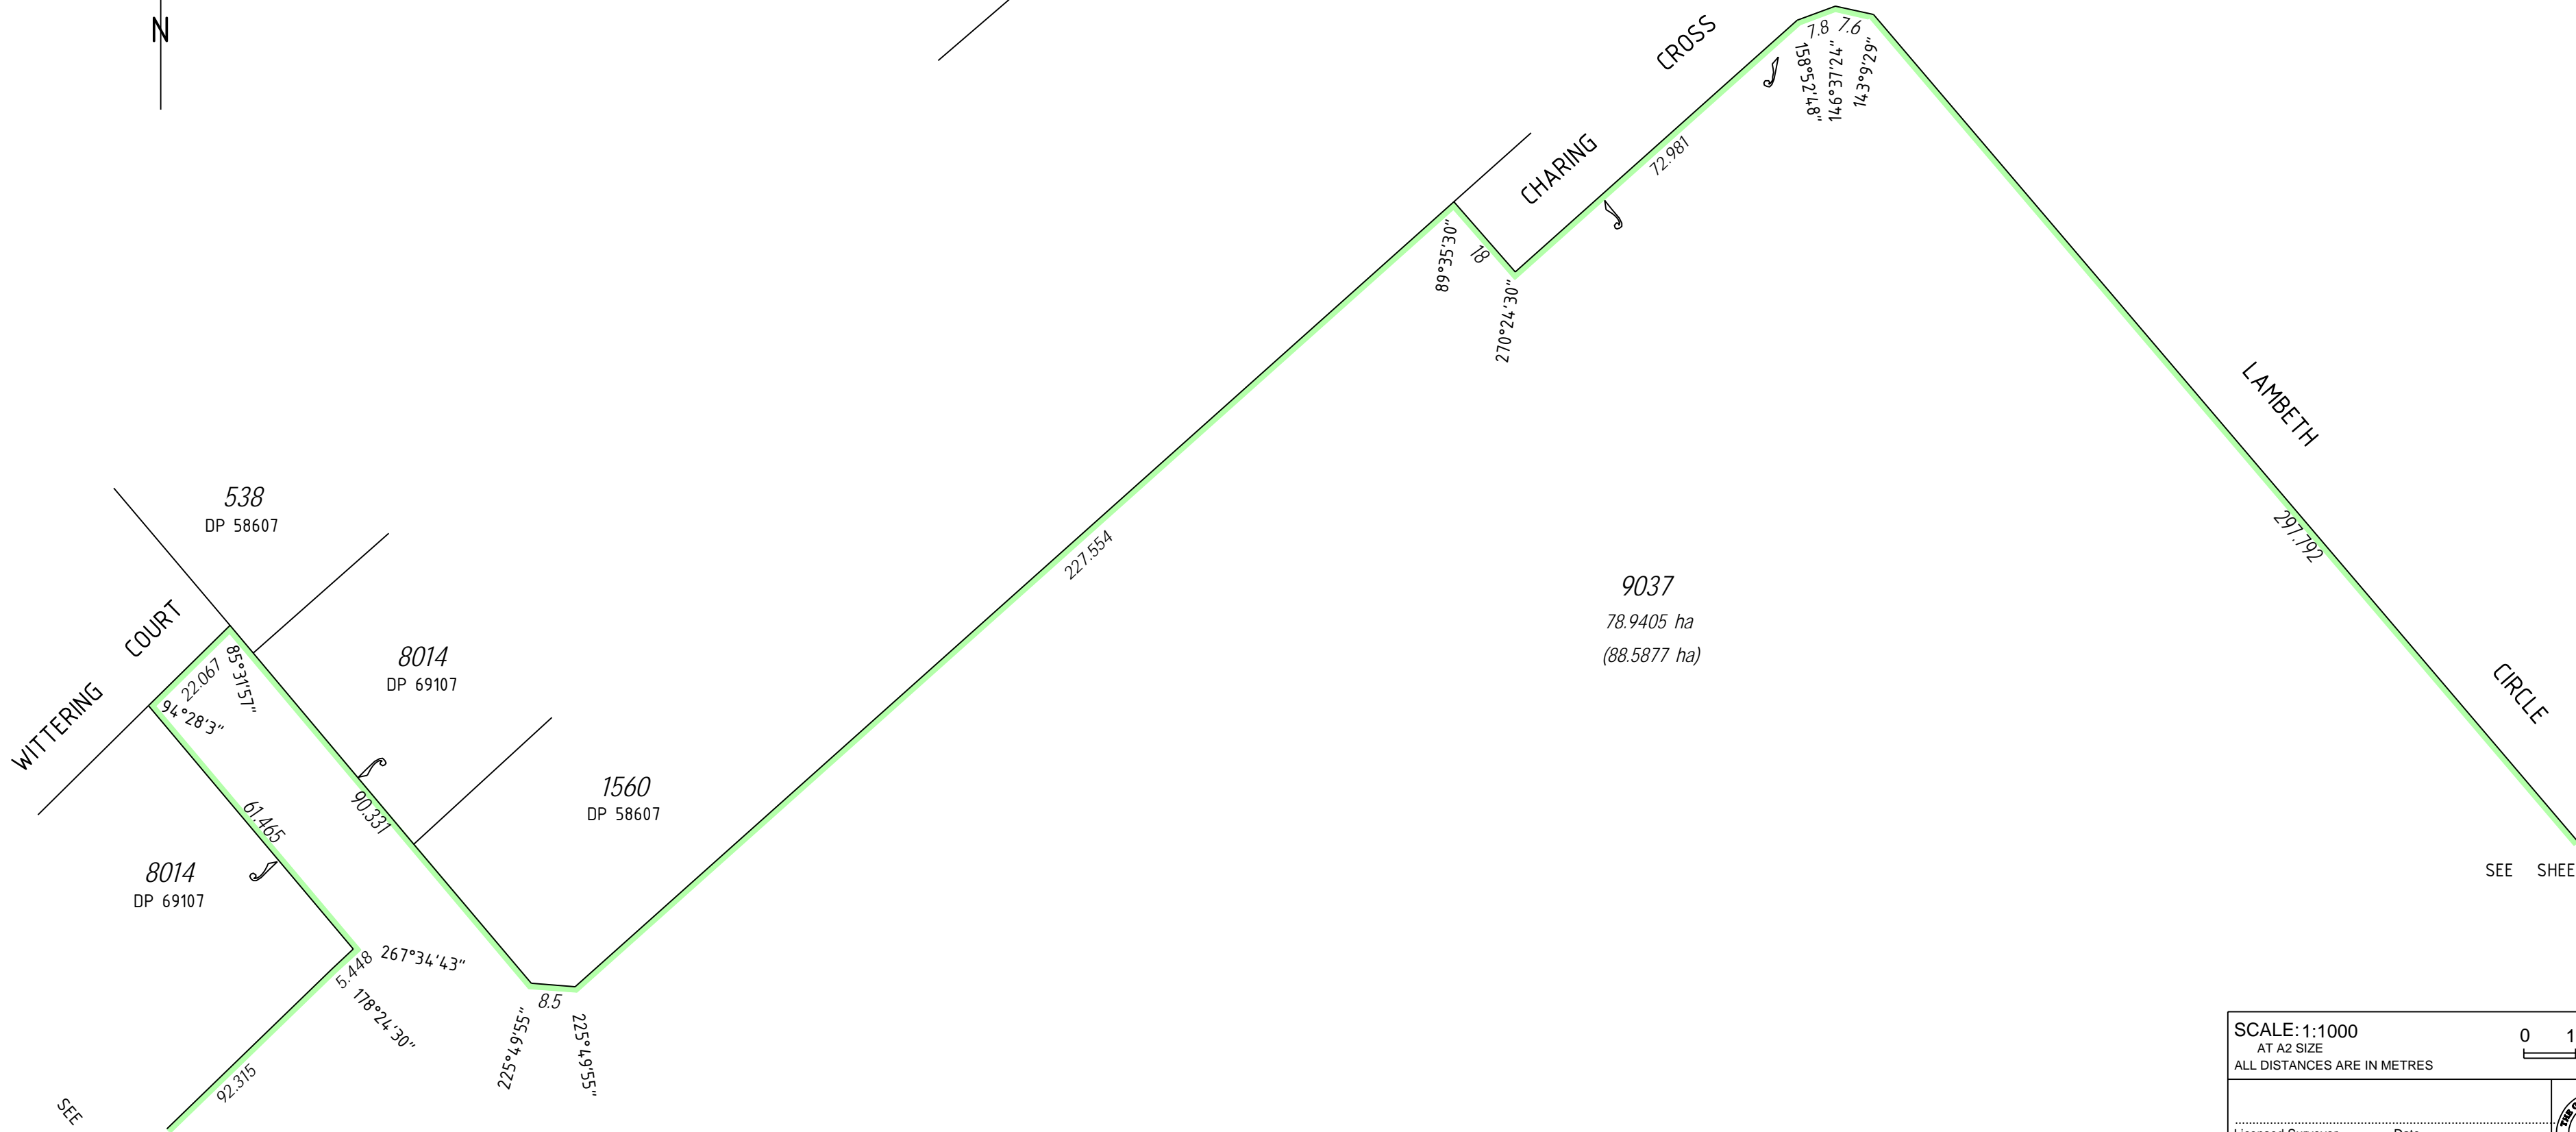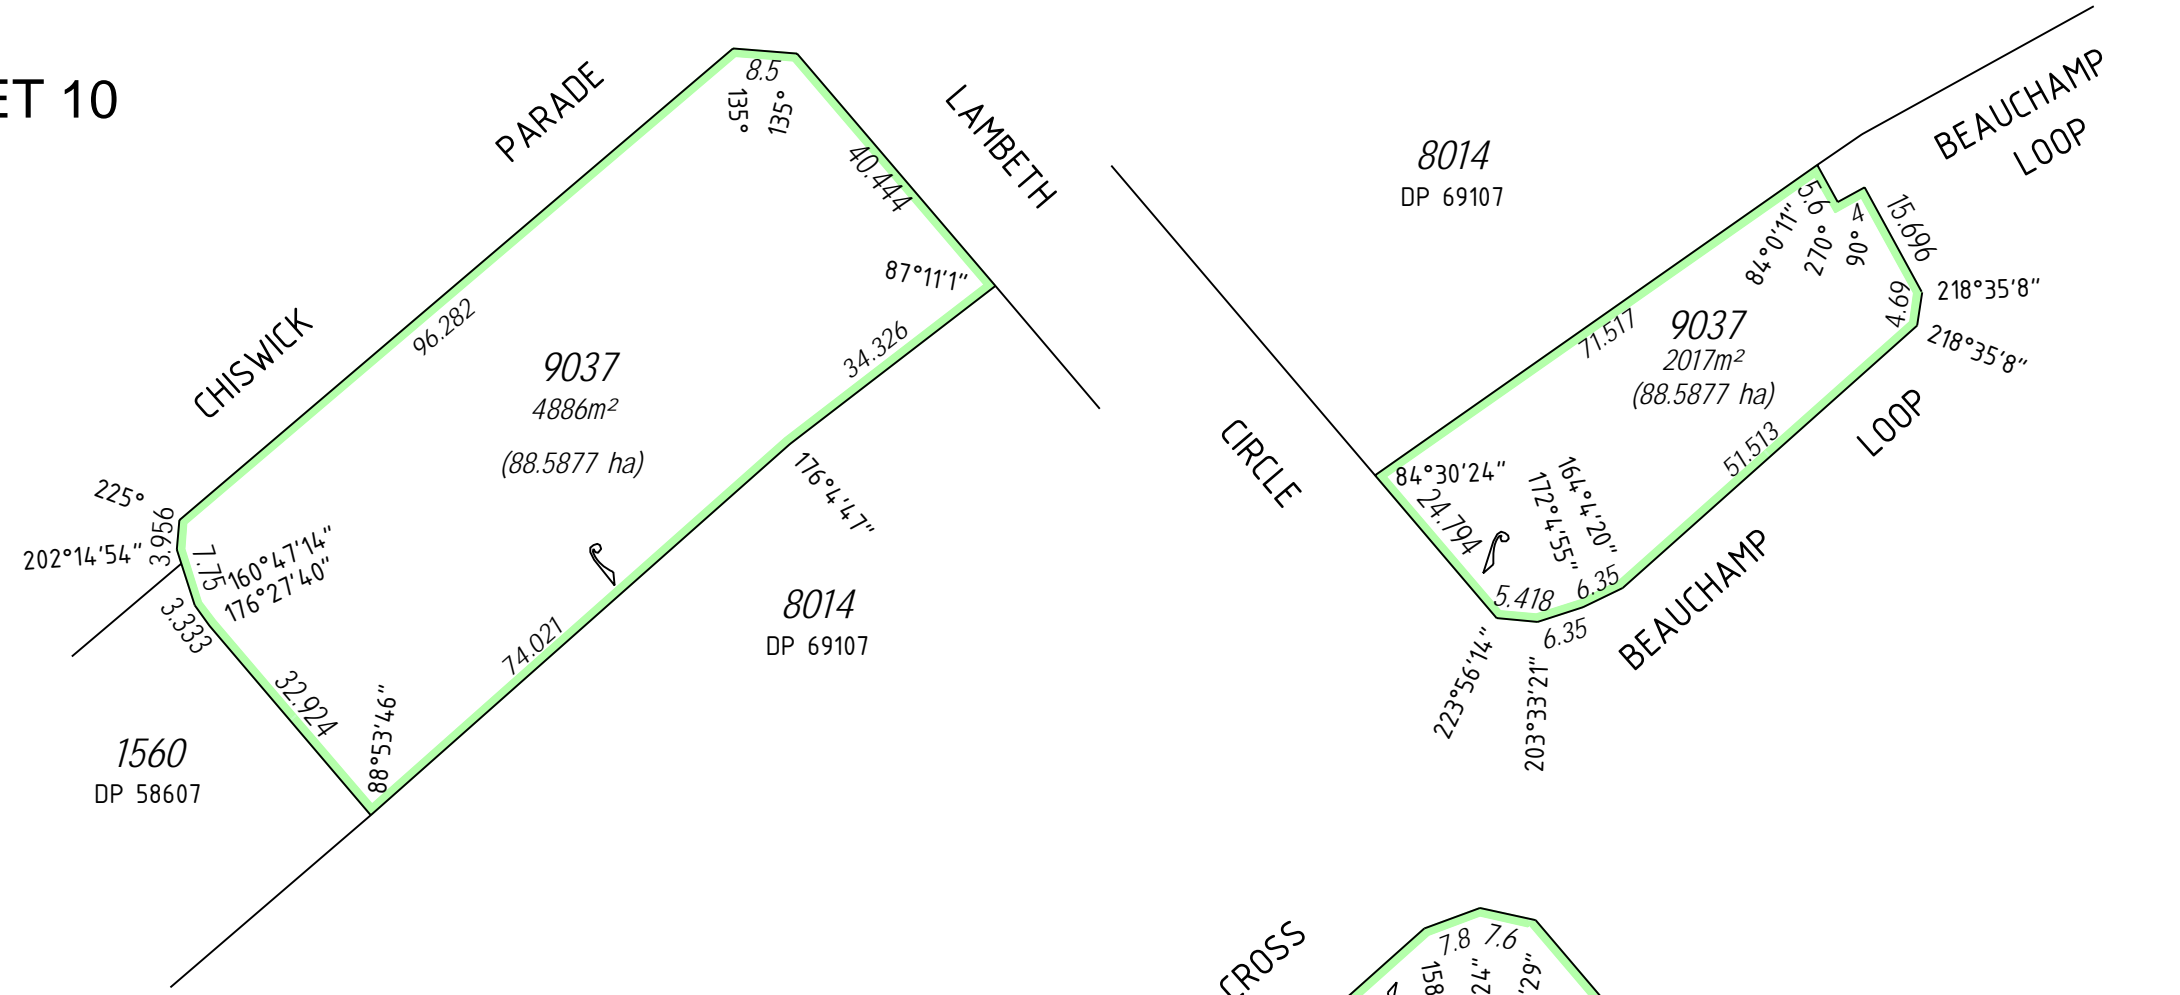


SEE SHEET 8

SCALE: 1:1000 AT A2 SIZE ALL DISTANCES ARE IN METRES			
Licensed Surveyor _____ Date _____			
		Western Australian Land Information Authority	
FUGRO SPATIAL SOLUTIONS PTY LTD PLAN No. 101114-3 (Rev.0)		DEPOSITED PLAN 75373	
SHEET 7 OF 10 VERSION 1			


SEE SHEET 1

FOR HEADING SEE SHEET 1
 FOR INTERESTS AND NOTIFICATIONS SEE SHEET 10

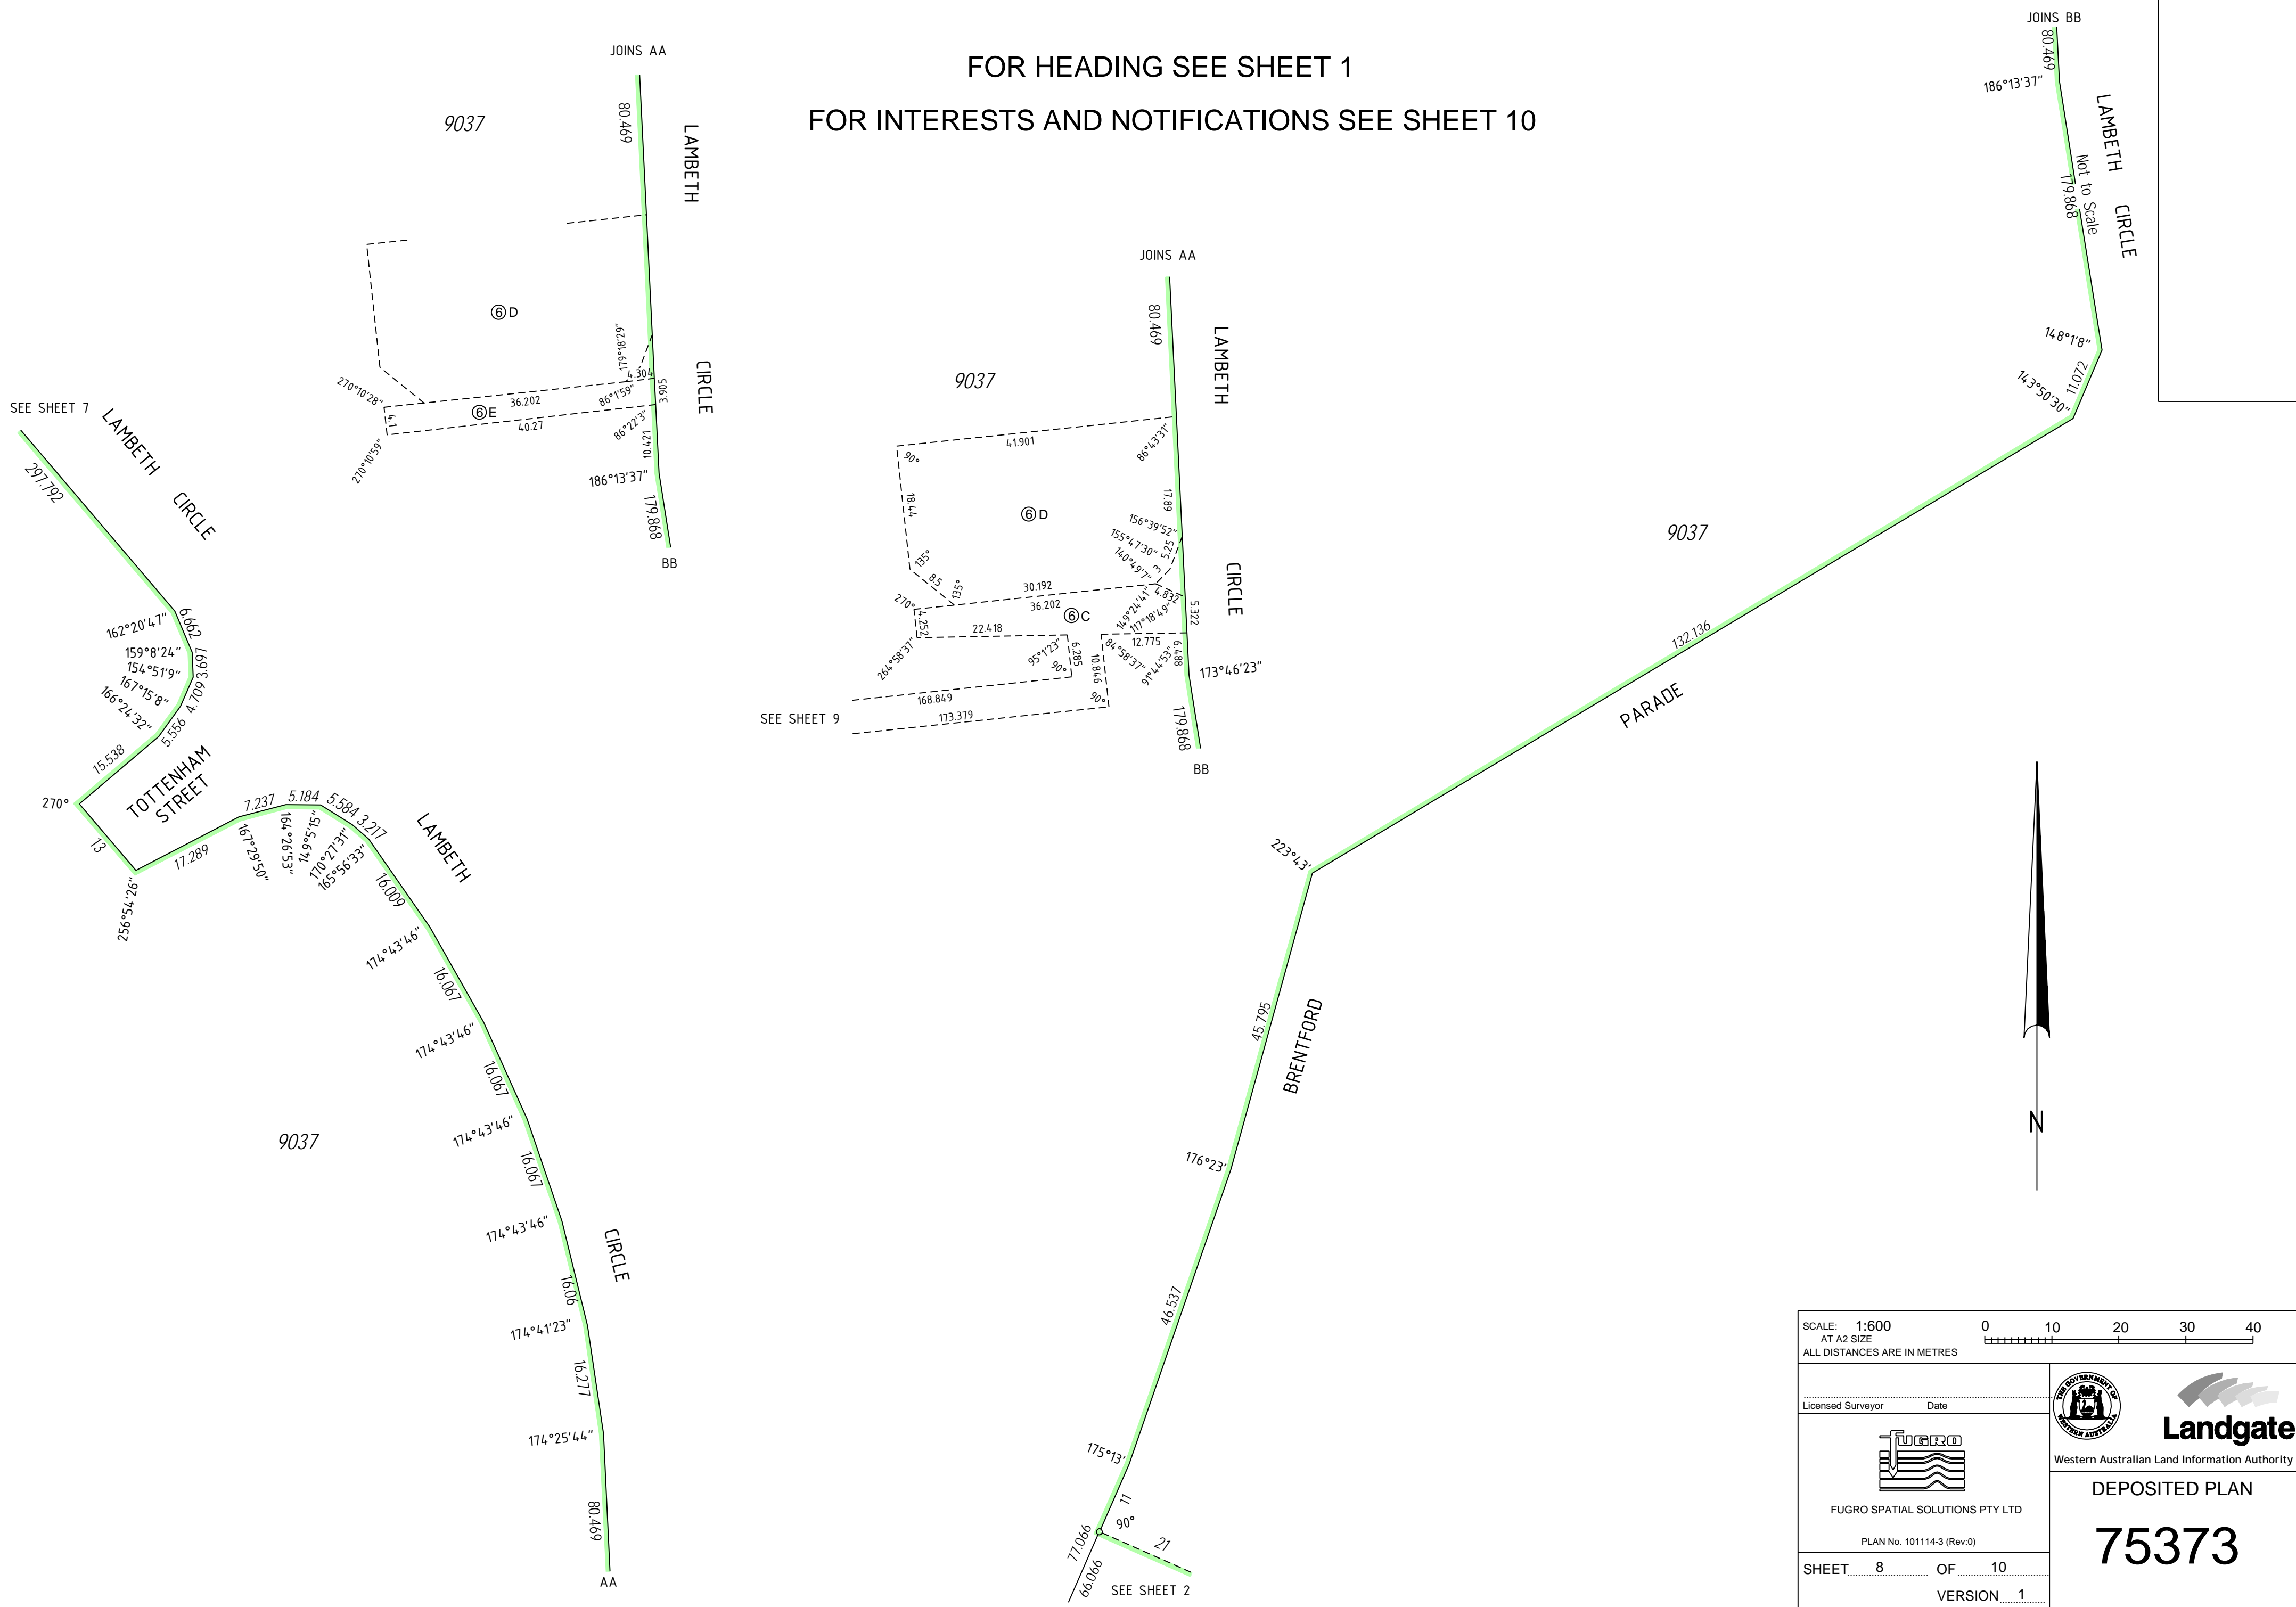

SCALE: 1:600 AT A2 SIZE ALL DISTANCES ARE IN METRES			
Licensed Surveyor _____ Date _____			
		Landgate Western Australian Land Information Authority	
FUGRO SPATIAL SOLUTIONS PTY LTD PLAN No. 101114-3 (Rev.0)		DEPOSITED PLAN <h1>75373</h1>	
SHEET 8 OF 10 VERSION 1			

FOR HEADING SEE SHEET 1
 FOR INTERESTS AND NOTIFICATIONS SEE SHEET 10

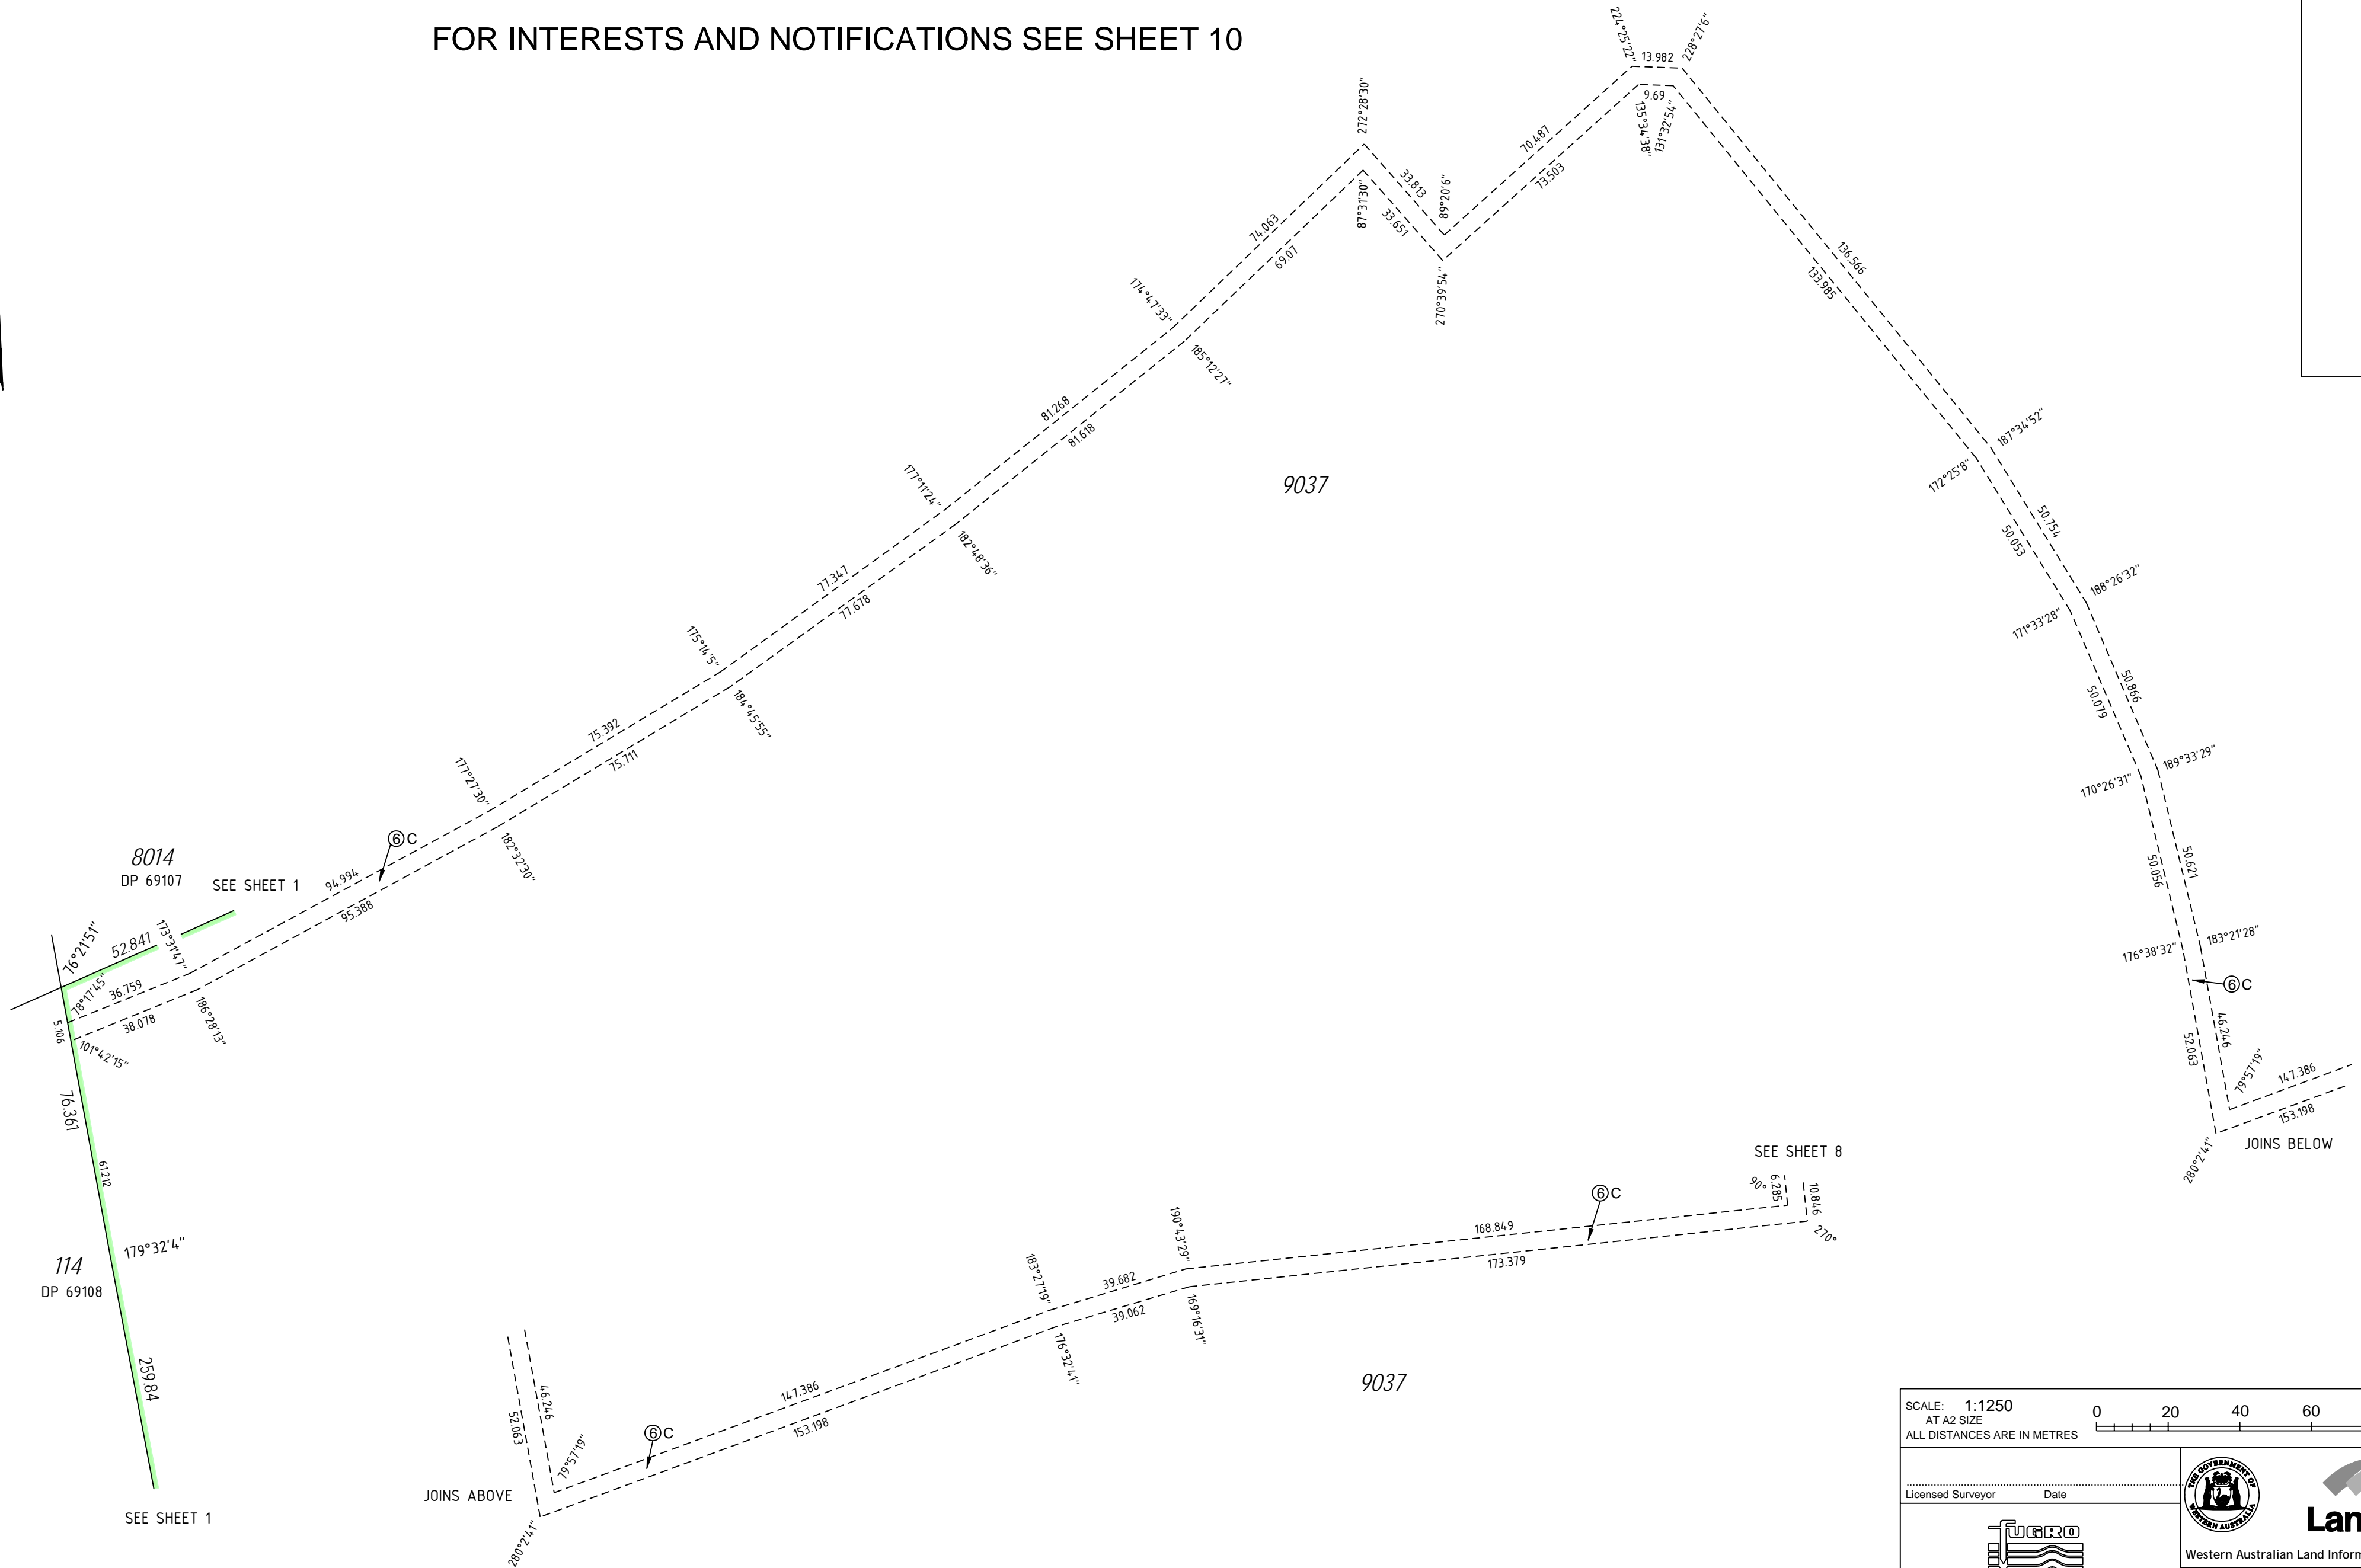

SCALE: 1:1250 AT A2 SIZE ALL DISTANCES ARE IN METRES		
Licensed Surveyor _____ Date _____		
FUGRO SPATIAL SOLUTIONS PTY LTD PLAN No. 101114-3 (Rev.0)		
SHEET 9 OF 10 VERSION 1		DEPOSITED PLAN <h1>75373</h1>

FOR HEADING SEE SHEET 1

INTERESTS AND NOTIFICATIONS

SUBJECT	PURPOSE	STATUTORY REFERENCE	ORIGIN	LAND BURDENED	BENEFIT TO	COMMENTS
⑥C & ⑥D	EASEMENT (SEWERAGE)	SECTION 167 OF THE P. AND D. ACT REG. 6	DP 58621	LOT 9037	WATER CORPORATION	
⑥E	EASEMENT (WATER SUPPLY)	SECTION 167 OF THE P. AND D. ACT REG. 6	DP 58621	LOT 9037	WATER CORPORATION	
③③bA	EASEMENT (SEWERAGE)	SECTION 167 OF THE P. AND D. ACT REG. 33(b)	DP 70930	LOT 9037	WATER CORPORATION	
③③bB	EASEMENT (SEWERAGE)	SECTION 167 OF THE P. AND D. ACT REG. 33(b)	DP 73956	LOT 9037	WATER CORPORATION	
③③bC	EASEMENT (SEWERAGE)	SECTION 167 OF THE P. AND D. ACT REG. 33(b)	DP 73956	LOT 9037	WATER CORPORATION	
③③bD	EASEMENT (SEWERAGE)	SECTION 167 OF THE P. AND D. ACT REG. 33(b)	DP 73956	LOT 9037	WATER CORPORATION	
③③bE	EASEMENT (WATER SUPPLY)	SECTION 167 OF THE P. AND D. ACT REG. 33(b)	DP 73956	LOT 9037	WATER CORPORATION	
③③cA	EASEMENT (ELECTRICITY SUPPLY)	SECTION 167 OF THE P. AND D. ACT REG. 33(c)	DP 73956	LOT 9037	ELECTRICITY NETWORKS CORPORATION	
R302	EASEMENT	SECTION 136C OF THE T.L.A.	DP 73956 AND DOC M38788	LOT 9037	LOT 294 ON DP 73956	RIGHT OF SUPPORT
R301	EASEMENT	SECTION 136C OF THE T.L.A.	DP 73956 AND DOC M38789	LOT 9037	LOT 295 ON DP 73956	RIGHT OF SUPPORT
R303	EASEMENT	SECTION 136C OF THE T.L.A.	DP 73956 AND DOC M38790	LOT 9037	LOT 293 ON DP 73956	RIGHT OF SUPPORT
③③bF	EASEMENT (SEWERAGE & WATER SUPPLY)	SECTION 167 OF THE P. AND D. ACT REG. 33(b)	THIS PLAN	LOT 9037	WATER CORPORATION	
③③bG	EASEMENT (WATER SUPPLY)	SECTION 167 OF THE P. AND D. ACT REG. 33(b)	THIS PLAN	LOT 9037	WATER CORPORATION	
③③bH	EASEMENT (SEWERAGE & WATER SUPPLY)	SECTION 167 OF THE P. AND D. ACT REG. 33(b)	THIS PLAN	LOT 9037	WATER CORPORATION	
③③cB	EASEMENT (ELECTRICITY SUPPLY)	SECTION 167 OF THE P. AND D. ACT REG. 33(c)	THIS PLAN	LOT 9037	ELECTRICITY NETWORKS CORPORATION	
③③cC	EASEMENT (ELECTRICITY SUPPLY)	SECTION 167 OF THE P. AND D. ACT REG. 33(c)	THIS PLAN	LOT 9037	ELECTRICITY NETWORKS CORPORATION	
	RESTRICTIVE COVENANT	SECTION 136D OF THE T.L.A.	THIS PLAN AND DOC	LOTS 168-210 & 382-410	LOTS 168-210 & 382-410	
LOT 230	RESERVE FOR RECREATION	VESTS IN THE CROWN UNDER SECTION 152 OF THE P & D ACT	THIS PLAN			
LOT 232	PEDESTRIAN ACCESS WAY (P.A.W.)	VESTS IN THE CROWN UNDER SECTION 152 OF THE P & D ACT	THIS PLAN			

SCALE: NOT TO SCALE

ALL DISTANCES ARE IN METRES

Licensed Surveyor Date



FUGRO SPATIAL SOLUTIONS PTY LTD

PLAN No. 101114-3 (Rev:0)

SHEET 10 OF 10

VERSION 1



Western Australian Land Information Authority

DEPOSITED PLAN

75373